
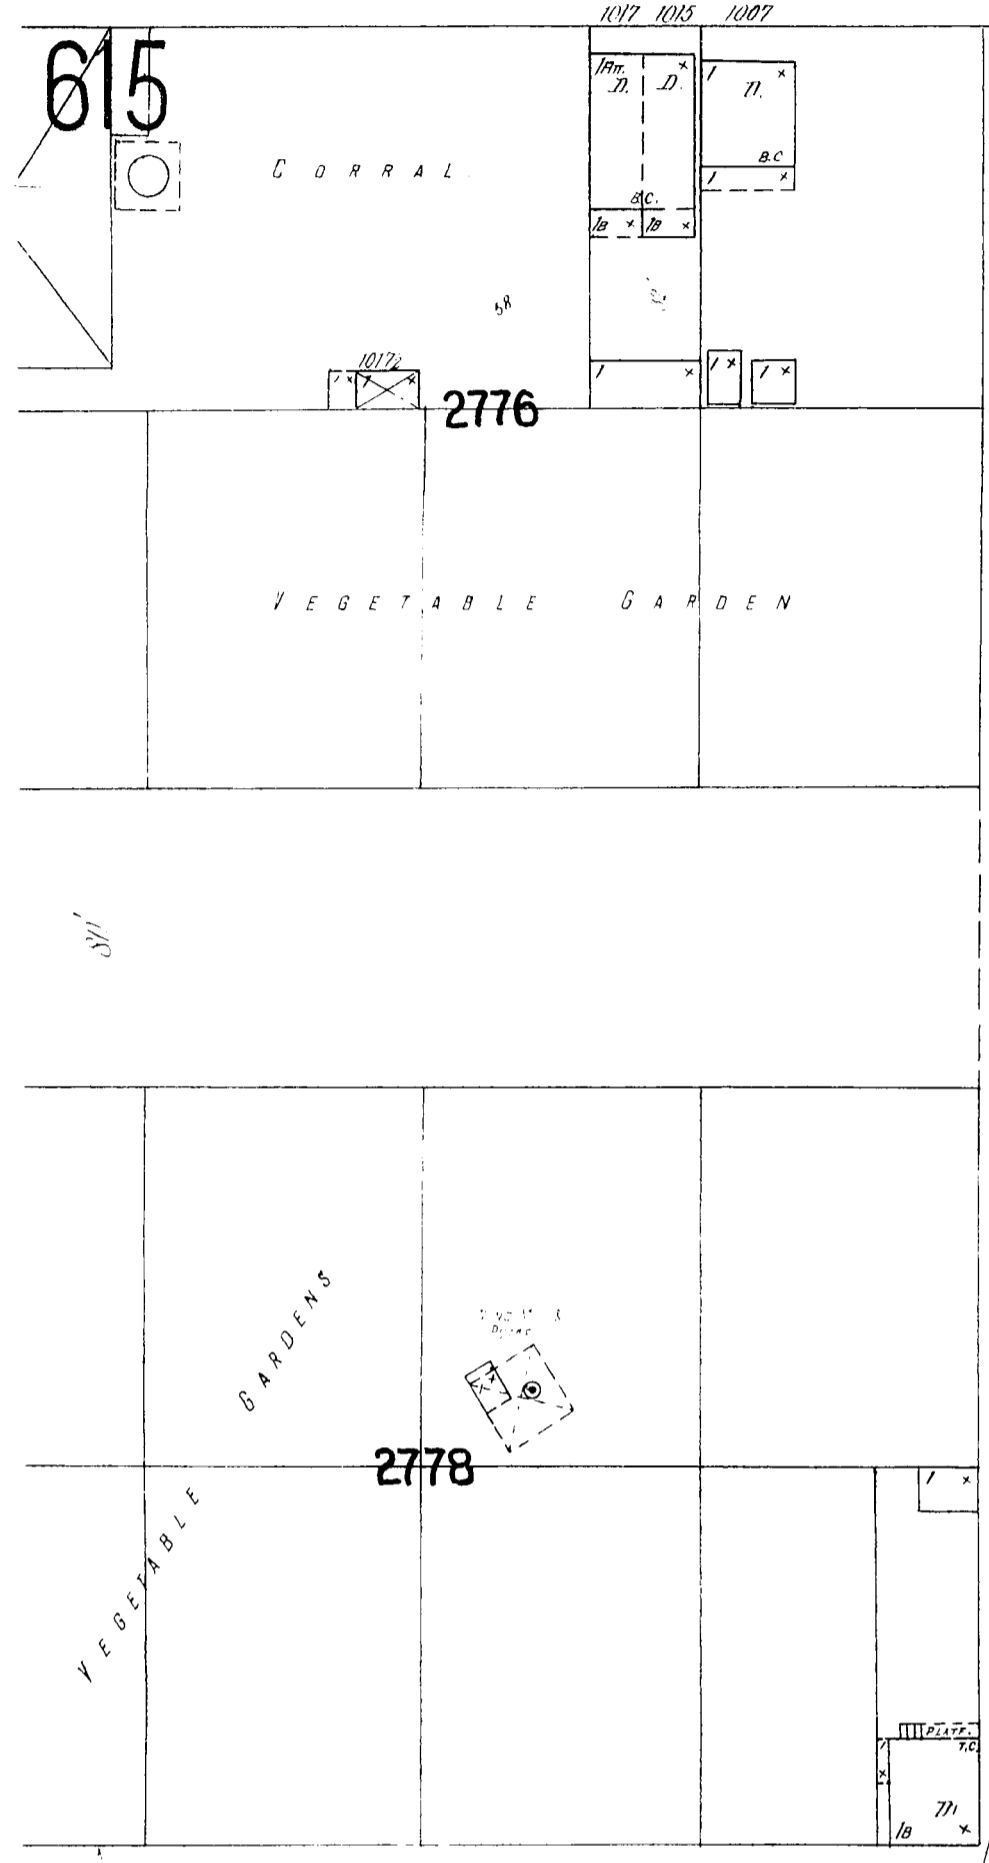



615

2774

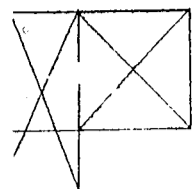


2776

2778

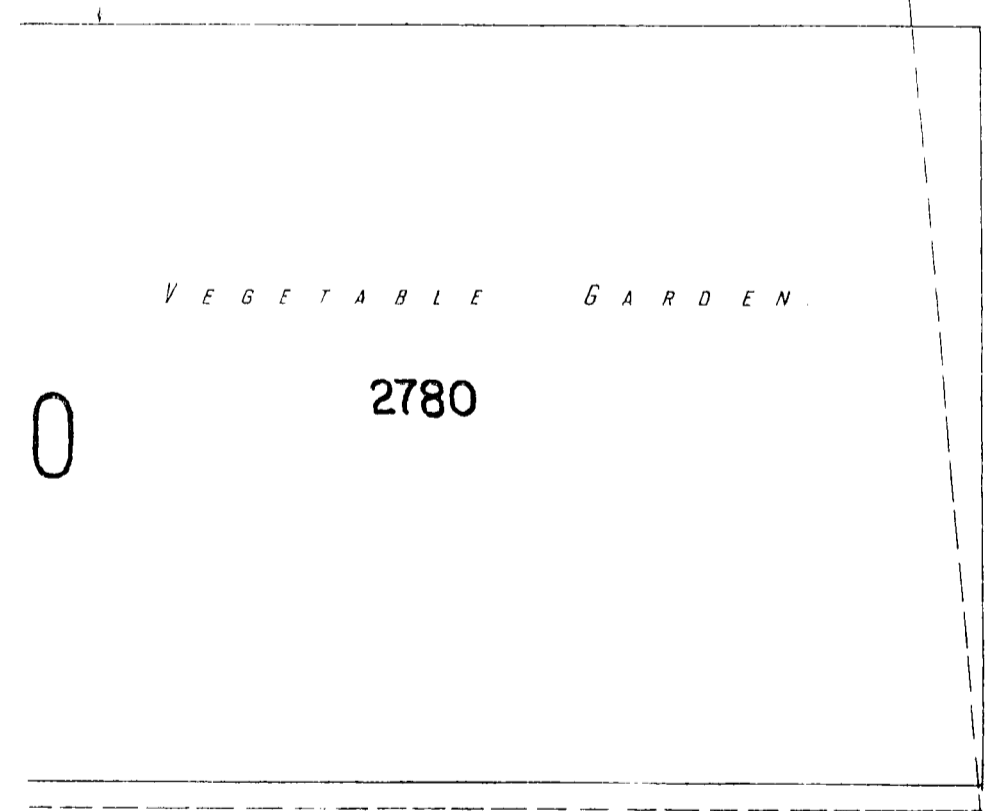


2780

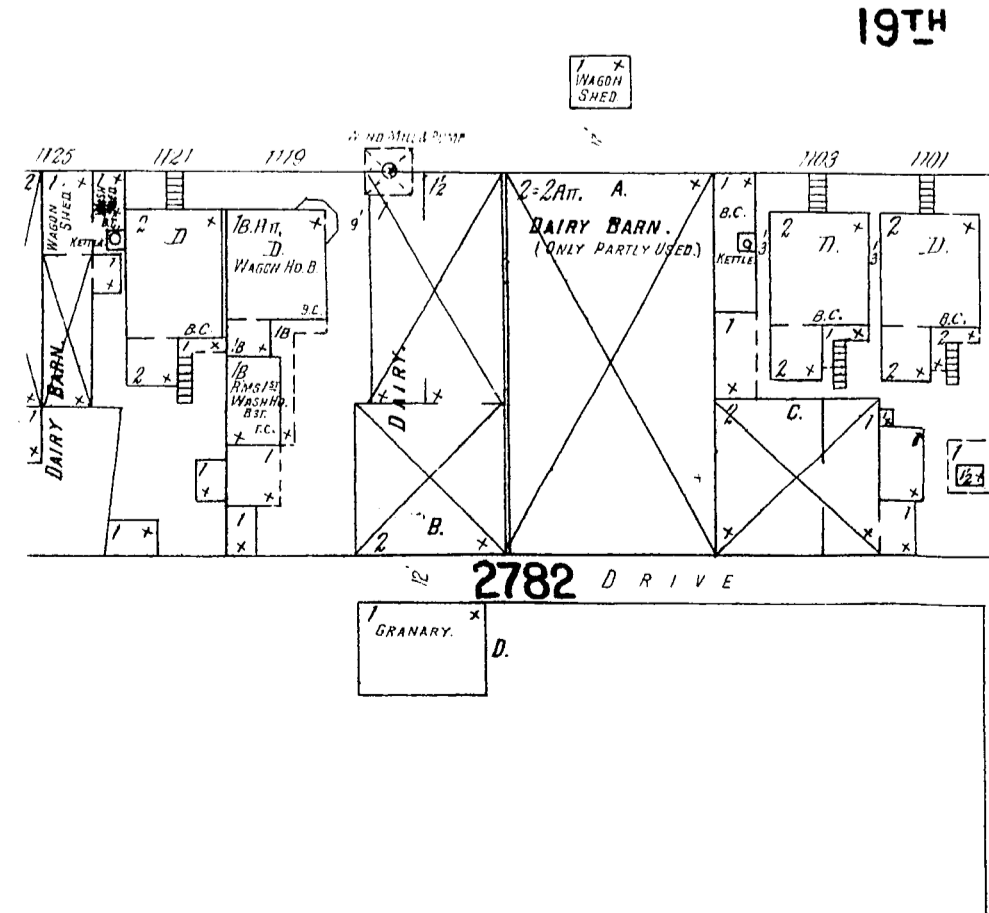


2782


20TH AV. S.

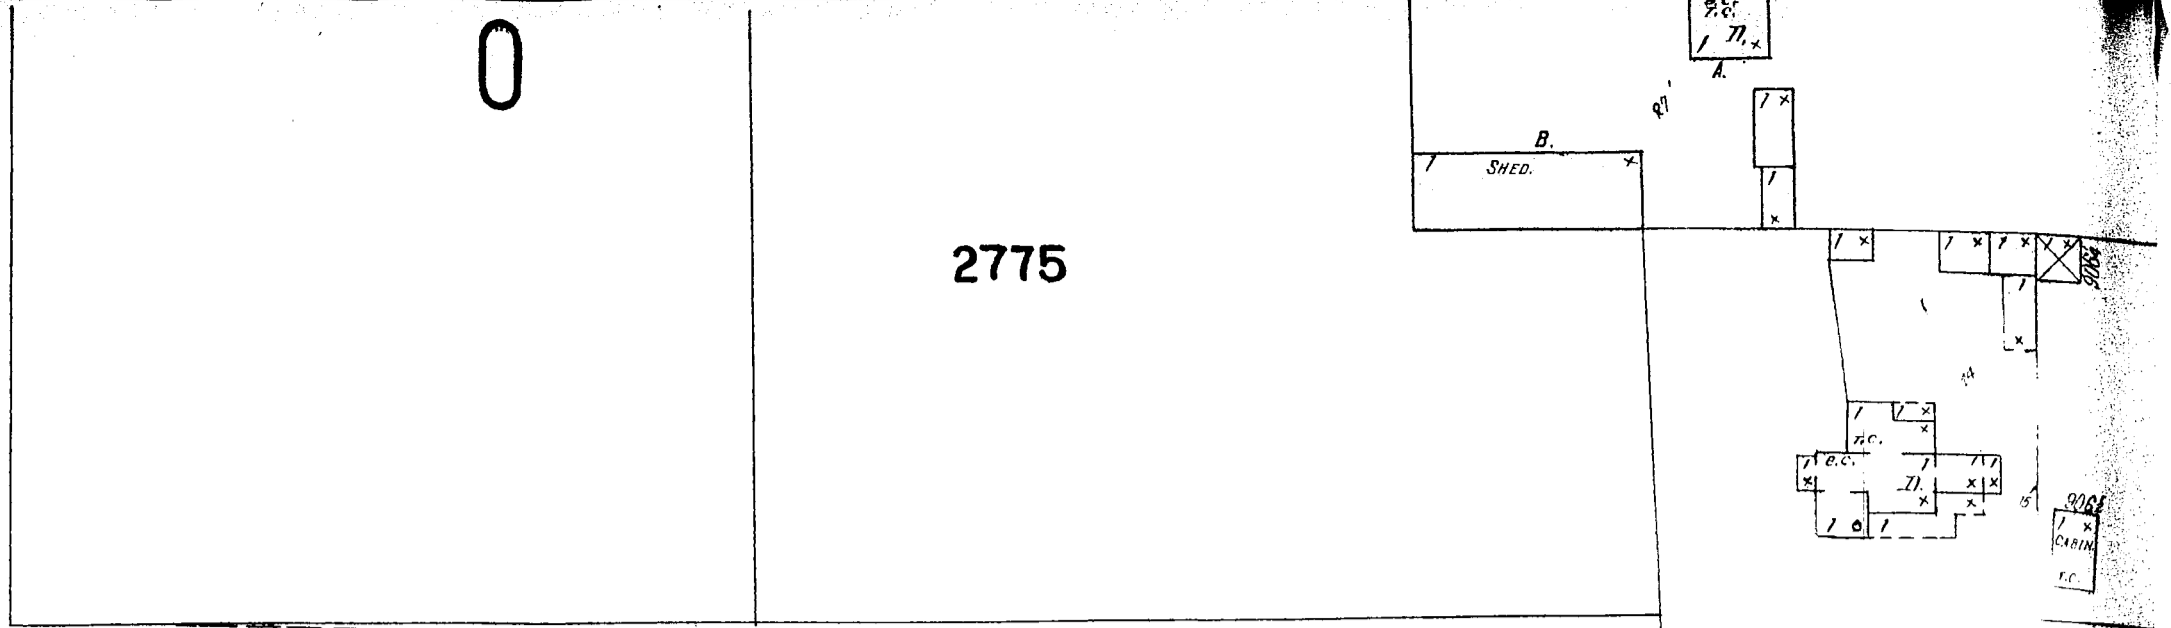


2775

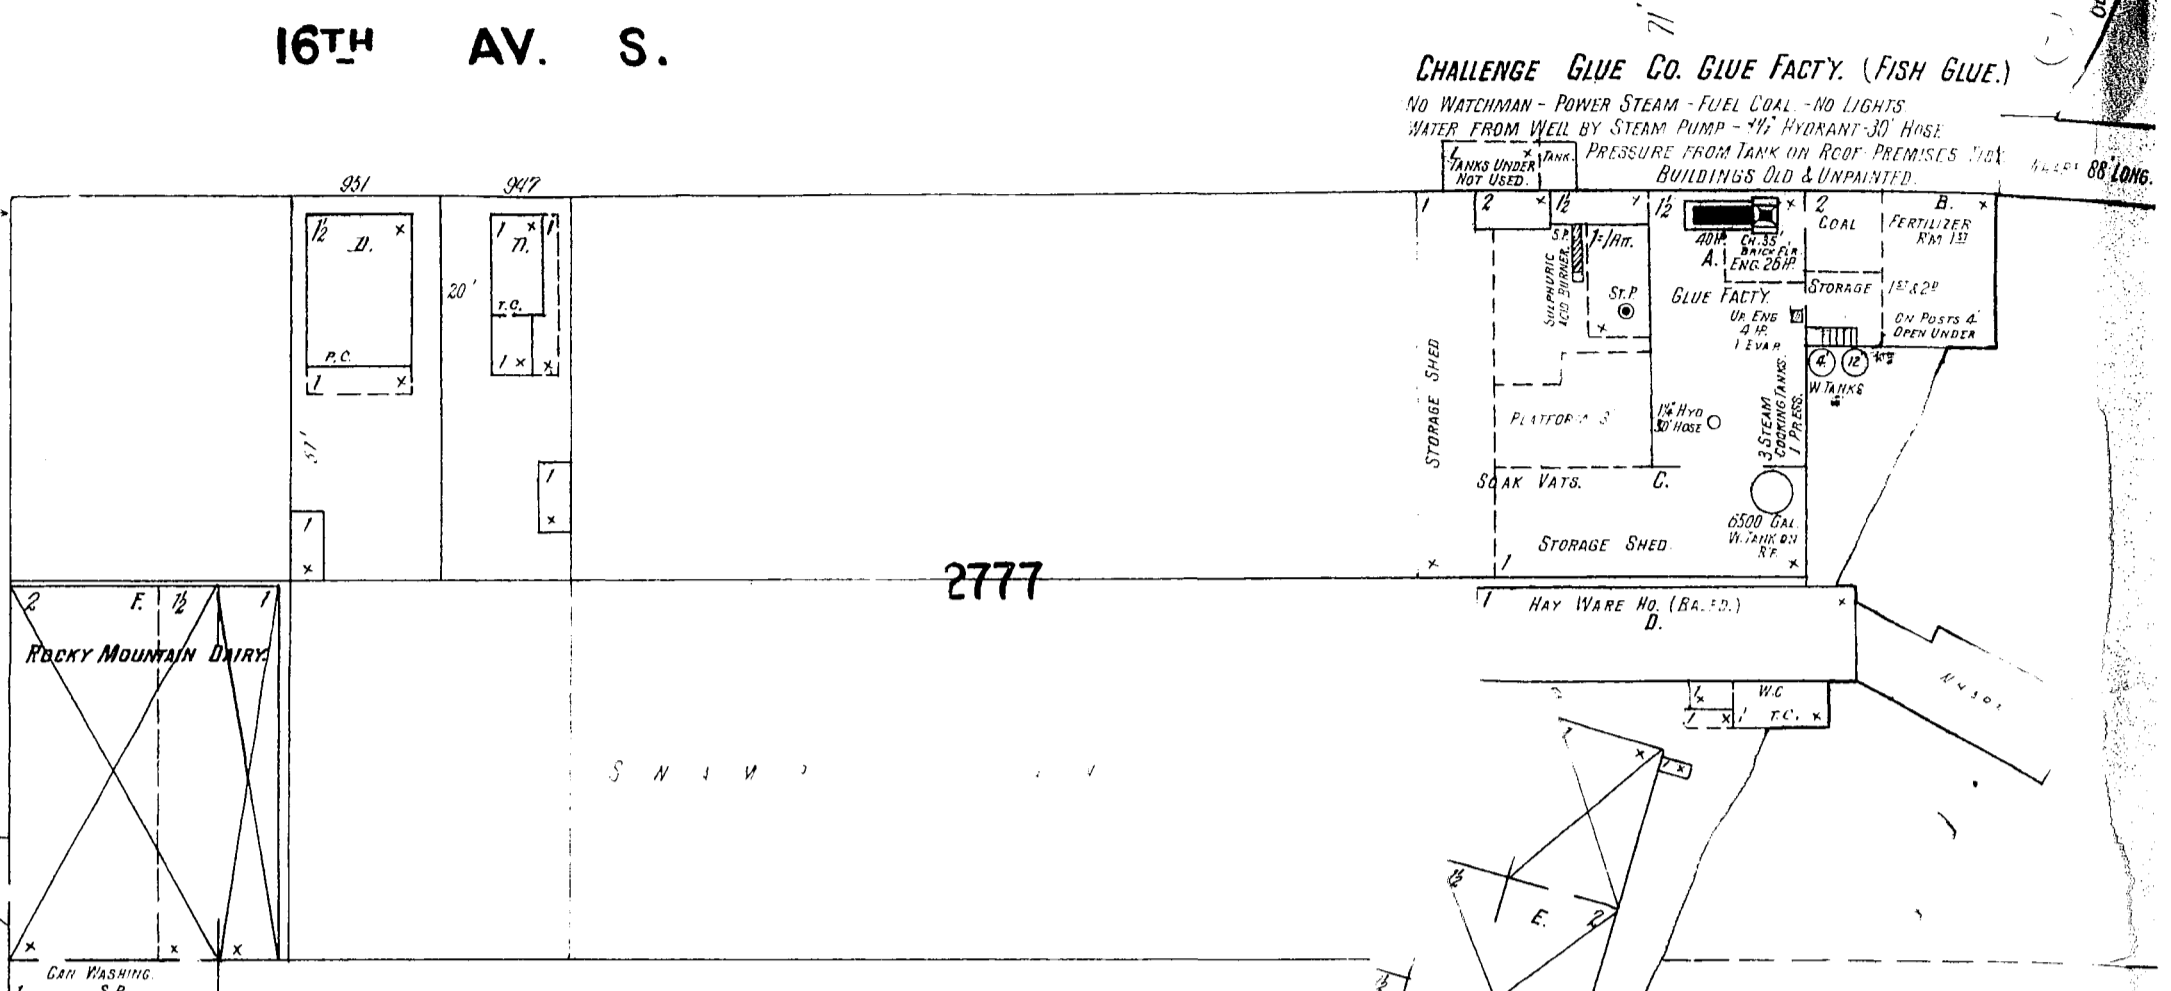


2777

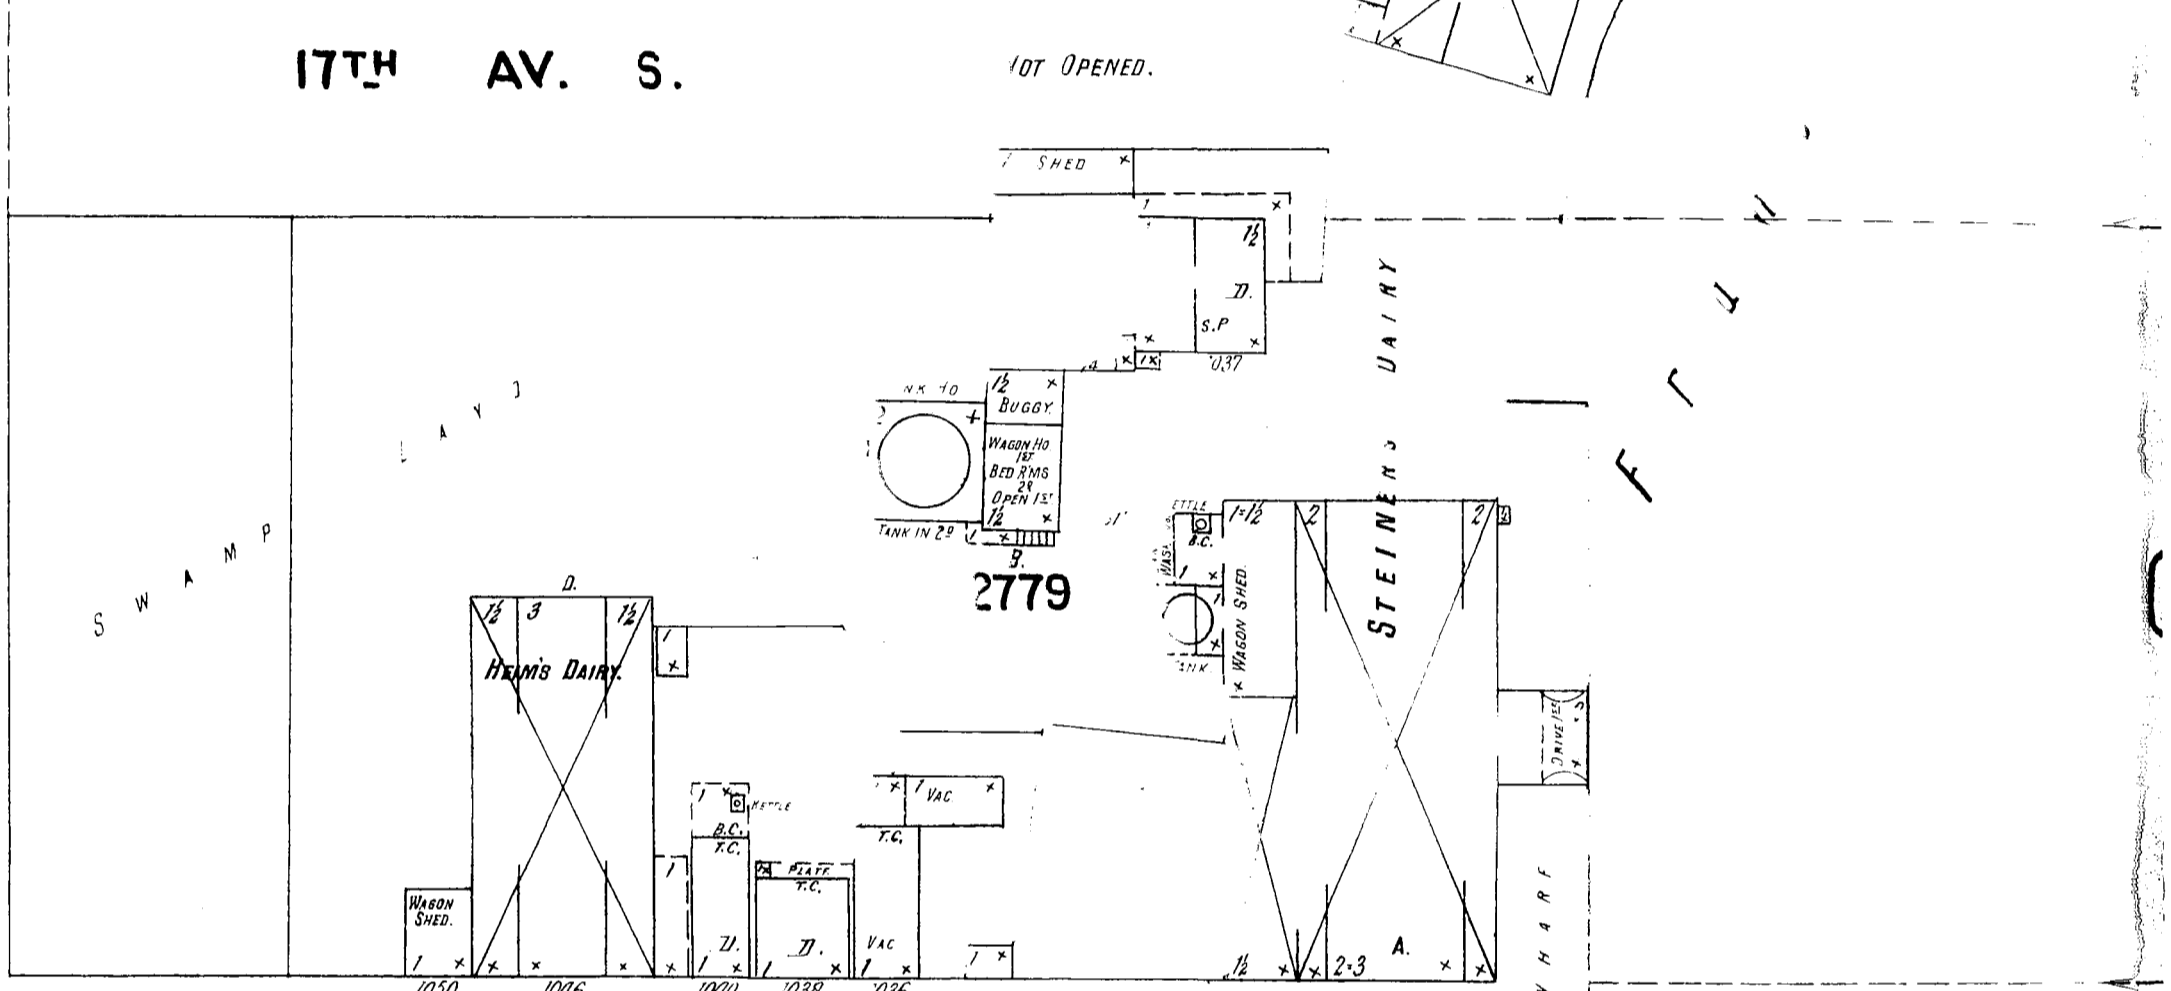


2779

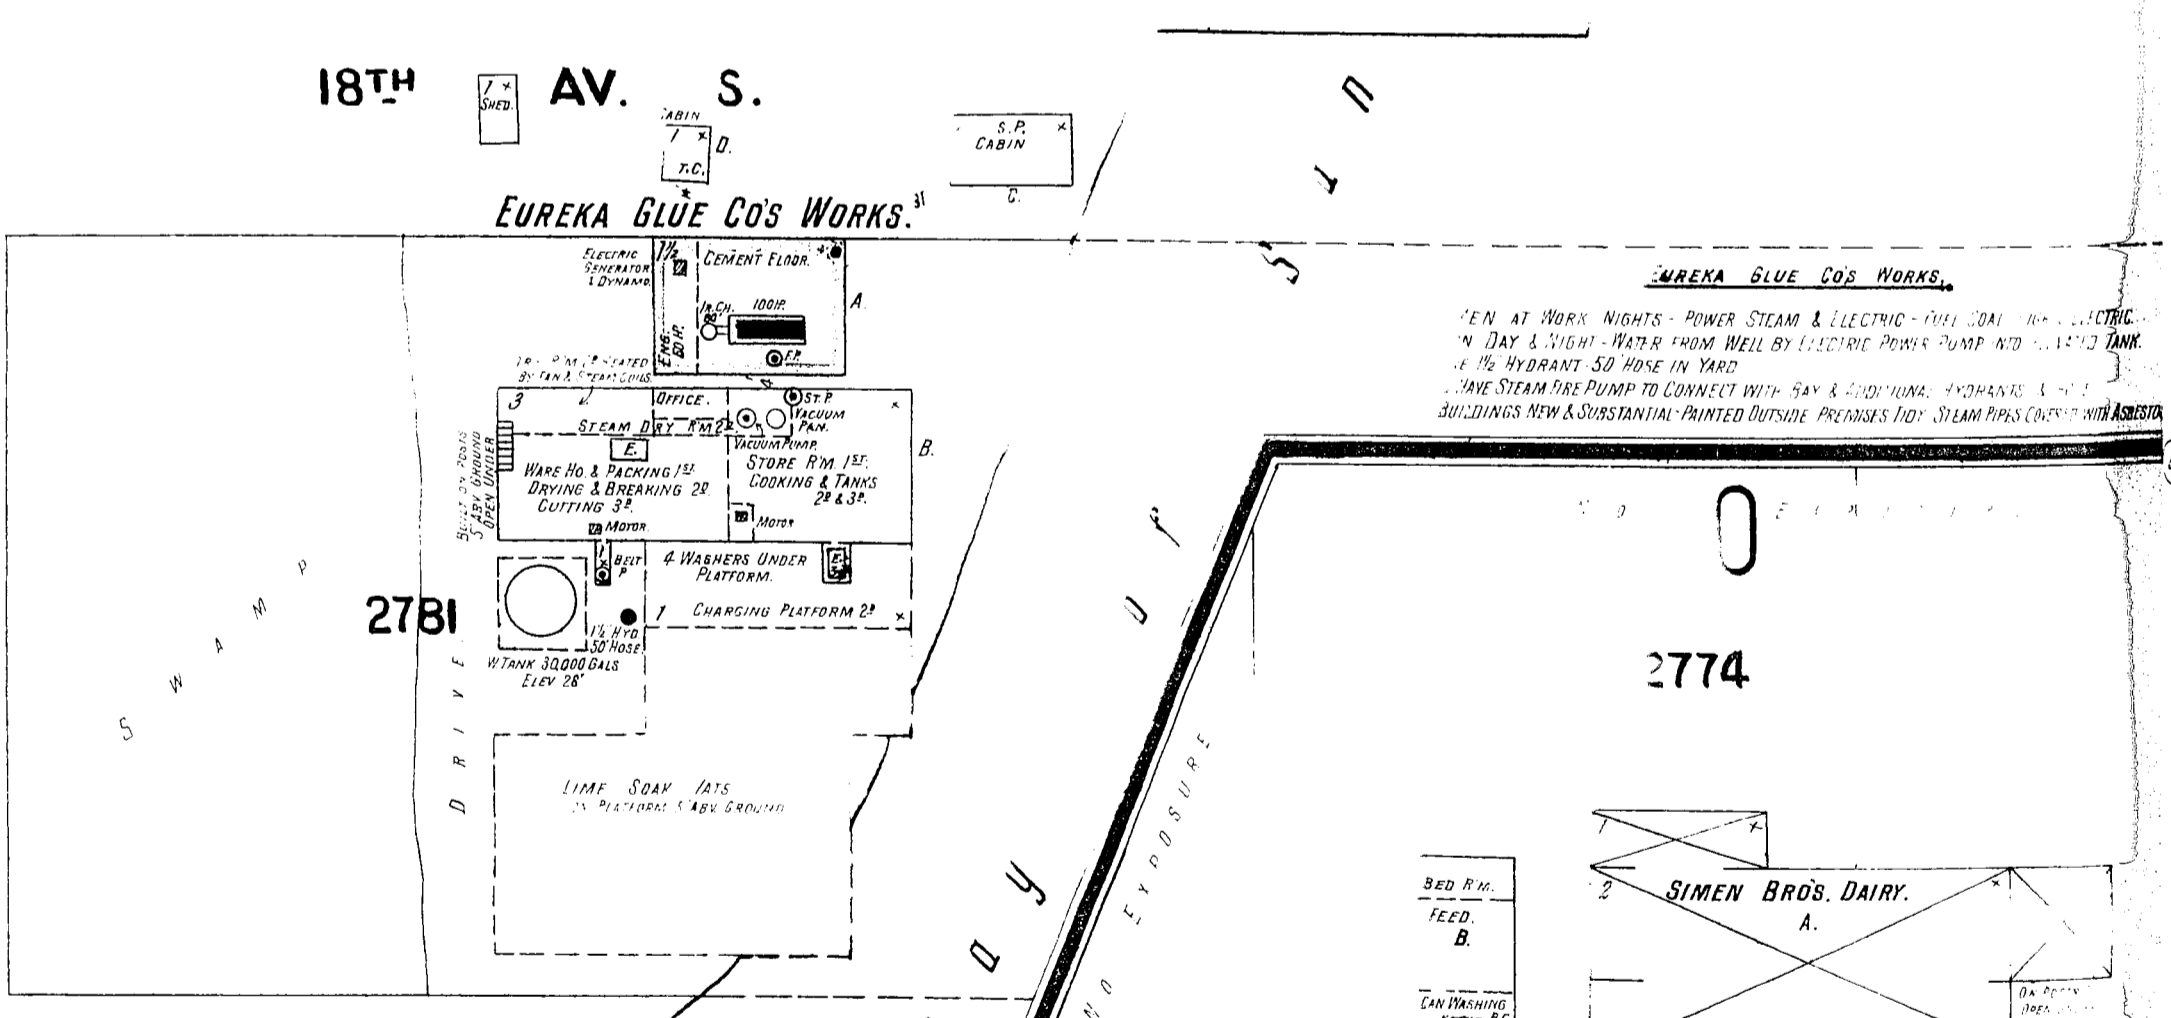

2781

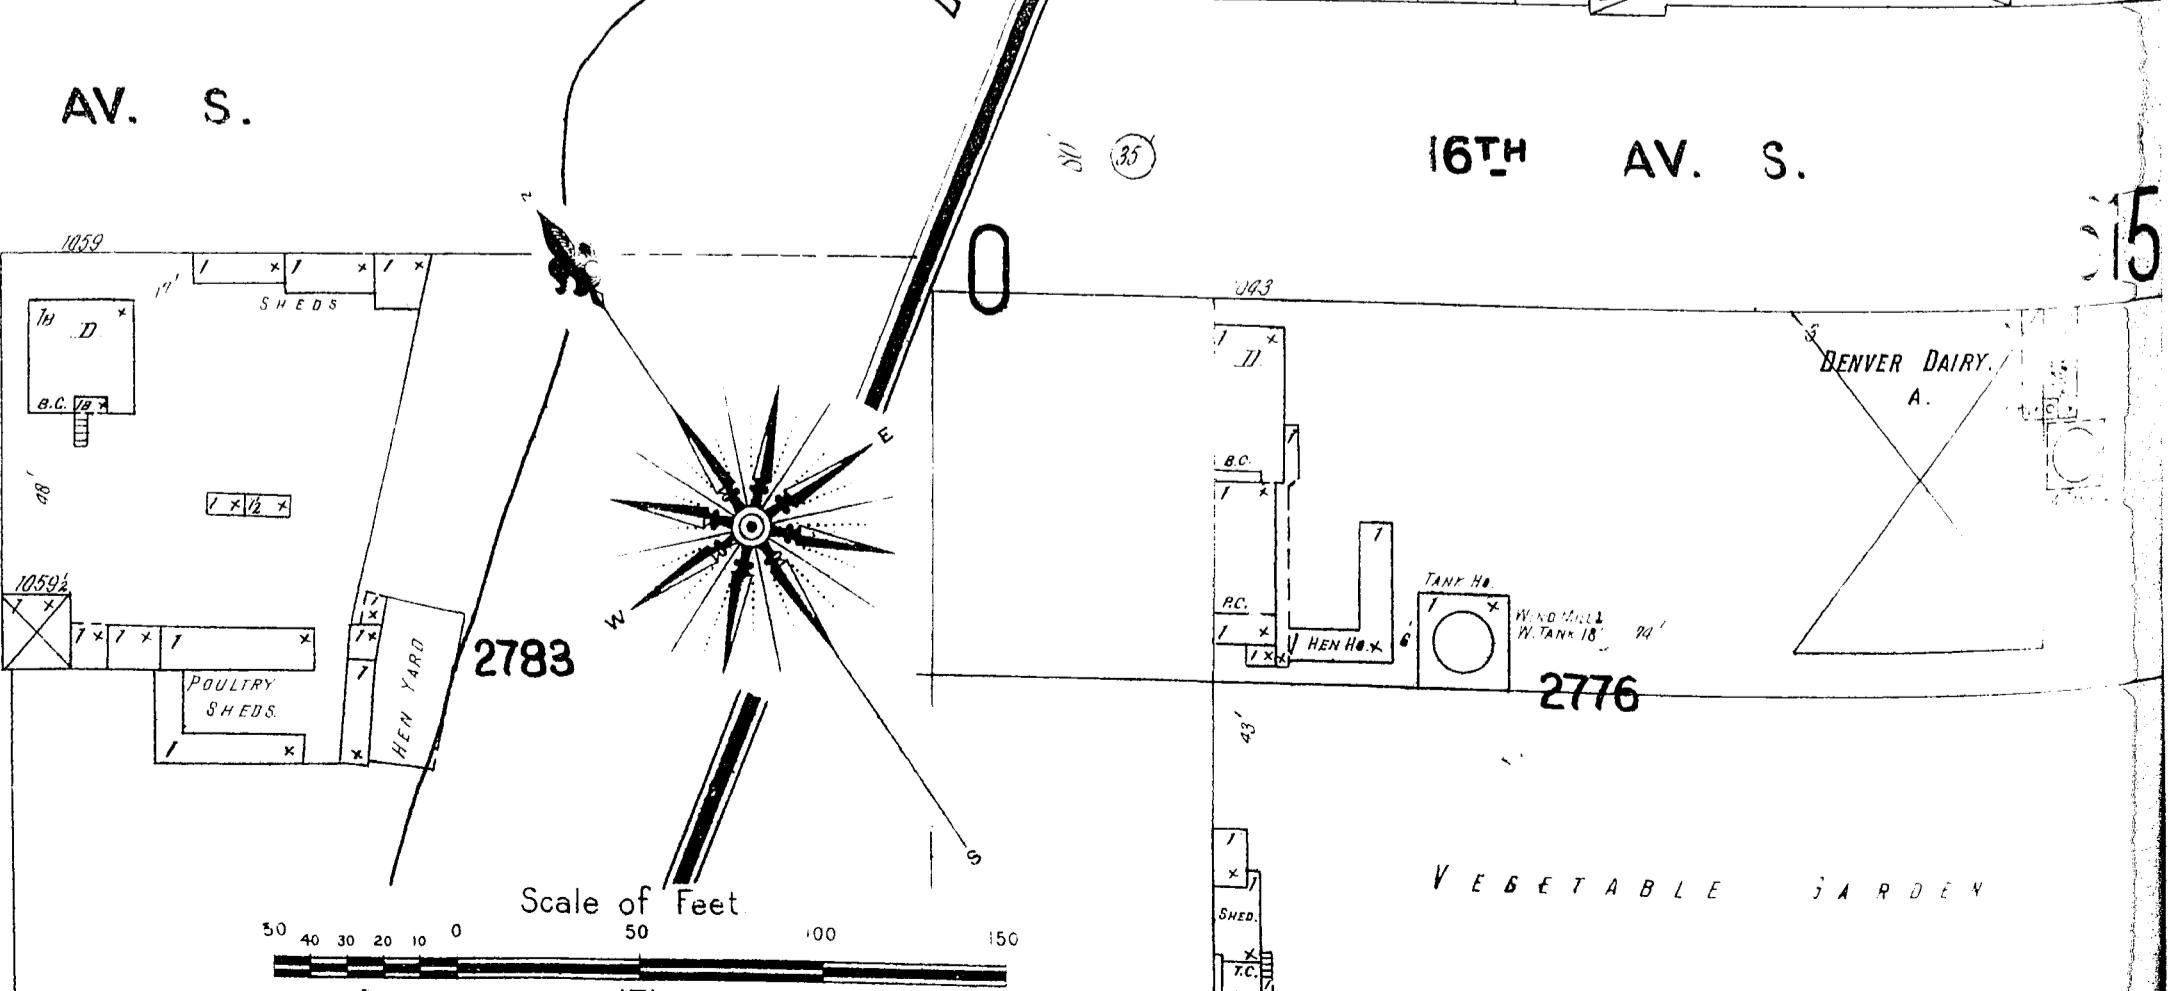

2778

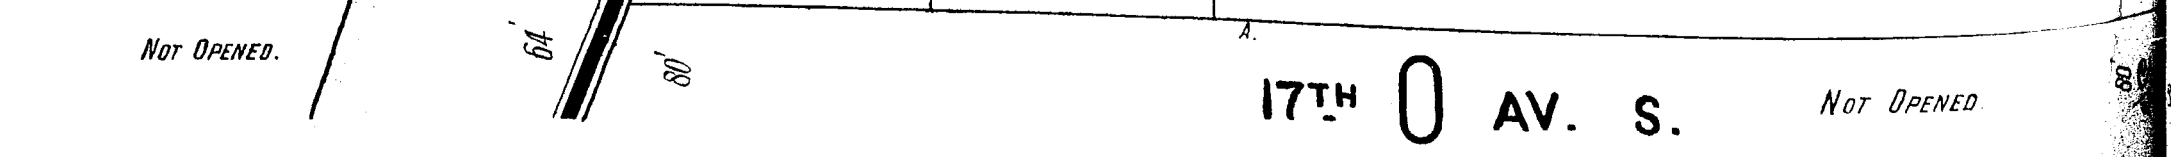

17TH AV. S.


16TH AV. S.

17TH AV. S.


18TH AV. S.

19TH AV. S.

16TH AV. S.

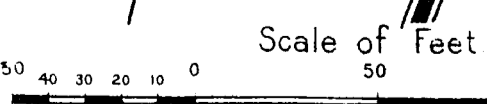

Scale of Feet

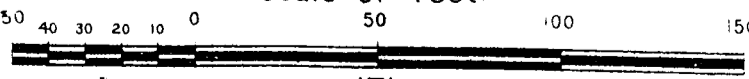

CHALLENGE GLEU CO. GLEU FACTY. (FISH GLEU.)

NO WATCHMAN - POWER STEAM - FUEL COAL - NO LIGHTS
WATER FROM WELL BY STEAM PUMP - 4" FLOWANT 30 HRS
PRESSURE FROM TANK ON REAR PREMISES
BUILDINGS OLD & UNPAINTED

EUREKA GLEU CO'S WORKS.
EVEN AT WORK NIGHTS - POWER STEAM & ELECTRIC - FUEL COAL - NO ELECTRIC
WATER FROM WELL BY ELECTRIC POWER PUMP AND COLLECTED TANK
LINE STEAM FROM PUMP TO CONNECT WITH SAK & CONDENSER - 4" PIPES
BUILDINGS NEW & SUBSTANTIAL PAINTED OUTSIDE PREMISES 10' - 12' STEAM PIPES (REAR) AND ASBESTA

NO WAT
POWER
MATER
BULDIN
STEEL
STOCK S
BREM
ONE 15'
W. SIDE
ONE 15'
SIDE P

1 FERN
REC
STON
MISY
WATER TANK
ON GROUND - 114'